


SANTA ROSA LEAD PRODUCTS  
33 SOUTH UNIVERSITY STREET HEALDSBURG, CA 95448  
P: 707-431-7757 / F: 707-431-1749

**LEAD / GALV. ROOF TO WALL**

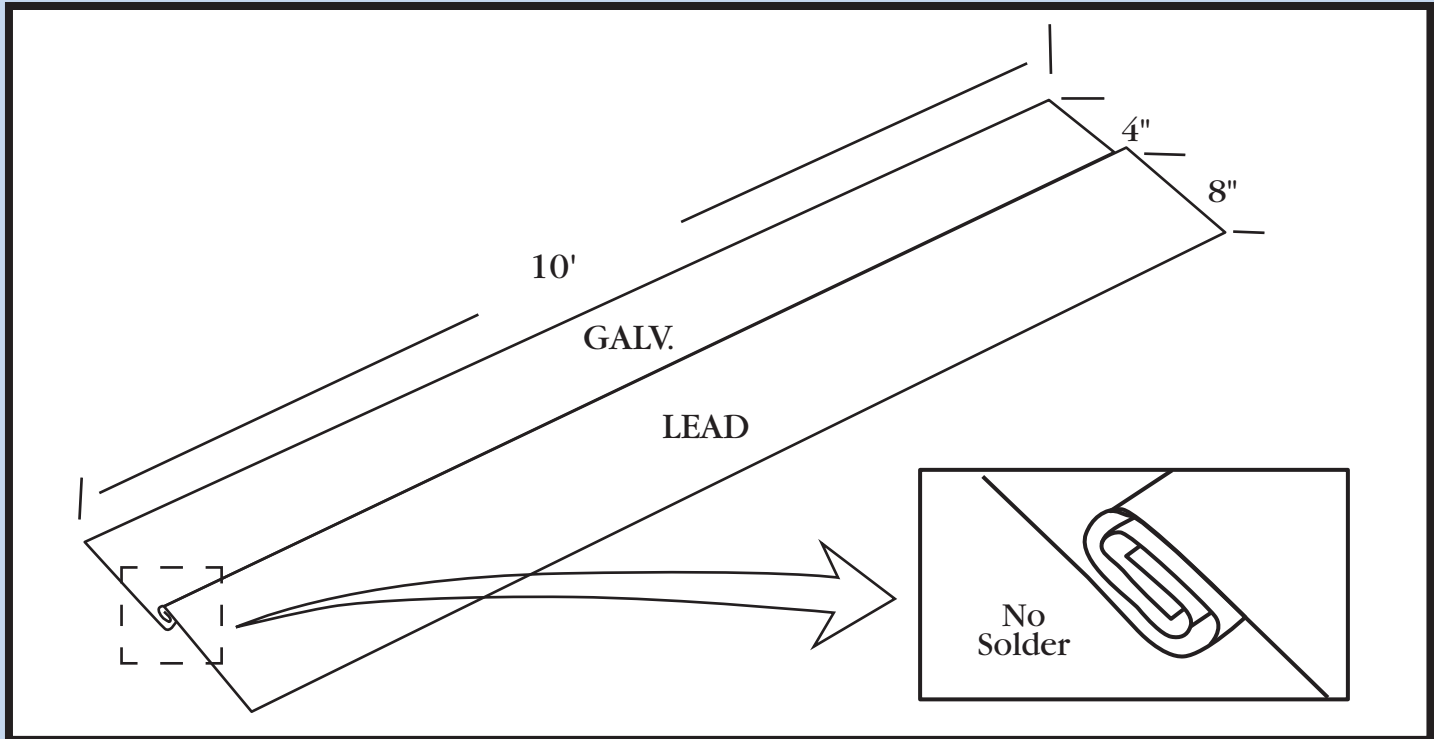

**CONSTRUCTION CHARACTERISTICS OF THE LEAD/GALV ROOF TO WALL**

**SIZE:** S.R.L.P. STND. SIZE IS 4" (GALV.) X 8" (LEAD) X 10" L

**MATERIAL:** 26 GAUGE GALVANIZED STEEL

2# SHEET LEAD

MECHANICAL FIT (NO SOLDER)

\*ALL ROOF TO WALL IS AVAILABLE IN DIFFERENT SIZES AND LENGTHS TO MEET YOUR SPECIFICATIONS.

\*ROOF TO WALL IS ALSO AVAILABLE WITH A KICK, TO MEET THE PITCH OF THE ROOF.

\*S.R.L.P. RECOMMENDS AN INSTALLATION LENGTH NOT TO EXCEED 4FT. DUE TO EXPANSION AND CONTRACTION OF THE ROOF. STANDARD OVERLAP OF R/W IS 6 INCHES.